

SHANGHAI XINZHUANG BUSINSS CENTRE LOT 12A-01

MAPLE TREE MINHANG VIVO CITY

URBAN GREEN BELT LANDSCAPE DEVELOPMENT DRAWINGS PACKAGE

上海莘庄商业区12A-01地块

丰树闵行怡丰城市政绿化带景观设计扩初图纸

SOFTSCAPE

软景部分

2014年06月11日


甲方 CLIENT: 上海翎丰房地产开发有限公司
电话 TEL: 021-60378100


建筑 ARCHITECTURE: Aedas Beijing Ltd.
电话 TEL: 010-8529 0219

设计院 Local Design Institute : 上海广申建筑设计有限公司
电话 TEL: 021-62098280

机电工程顾问 M/E Consultant: 澳昱冠工程咨询（上海）有限公司
电话 TEL: 021-24073688

景观 LANDSCAPE: 地茂景观设计咨询(上海)有限公司(Design Land Collaborative)
电话 TEL: 021-63867426

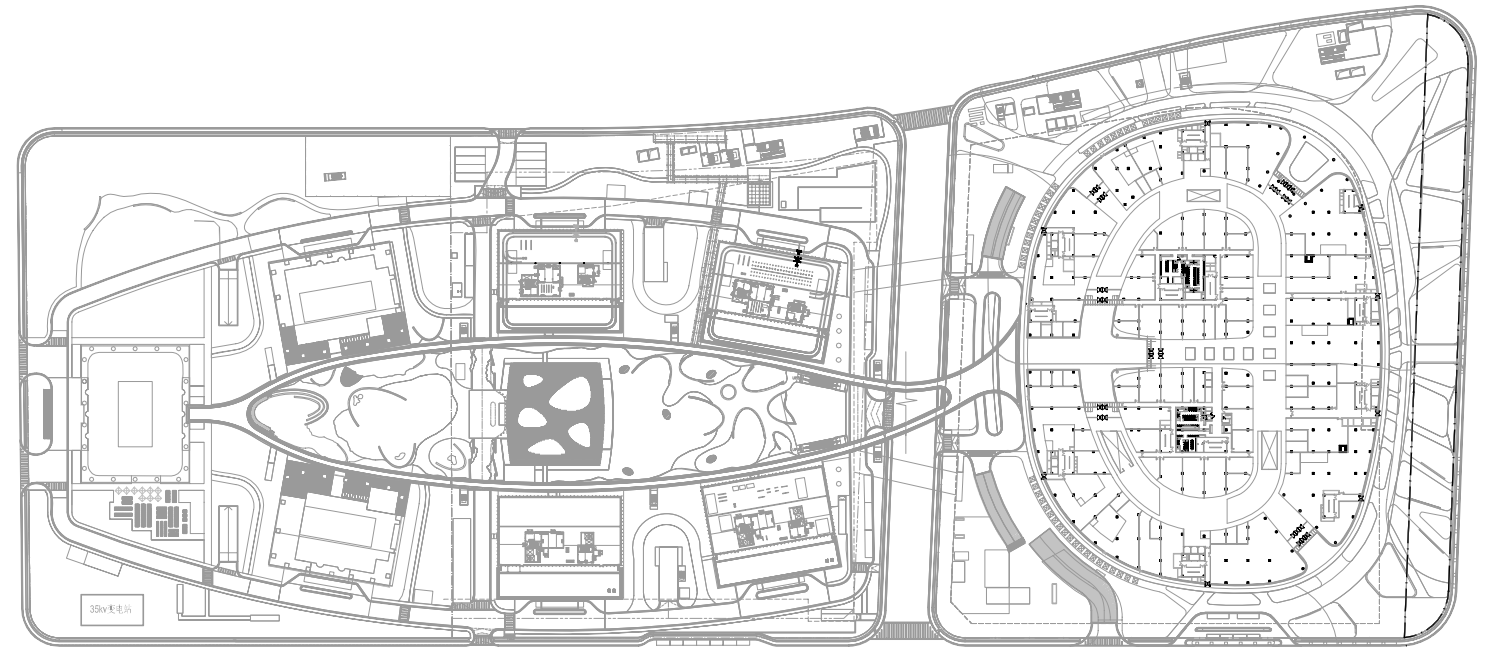

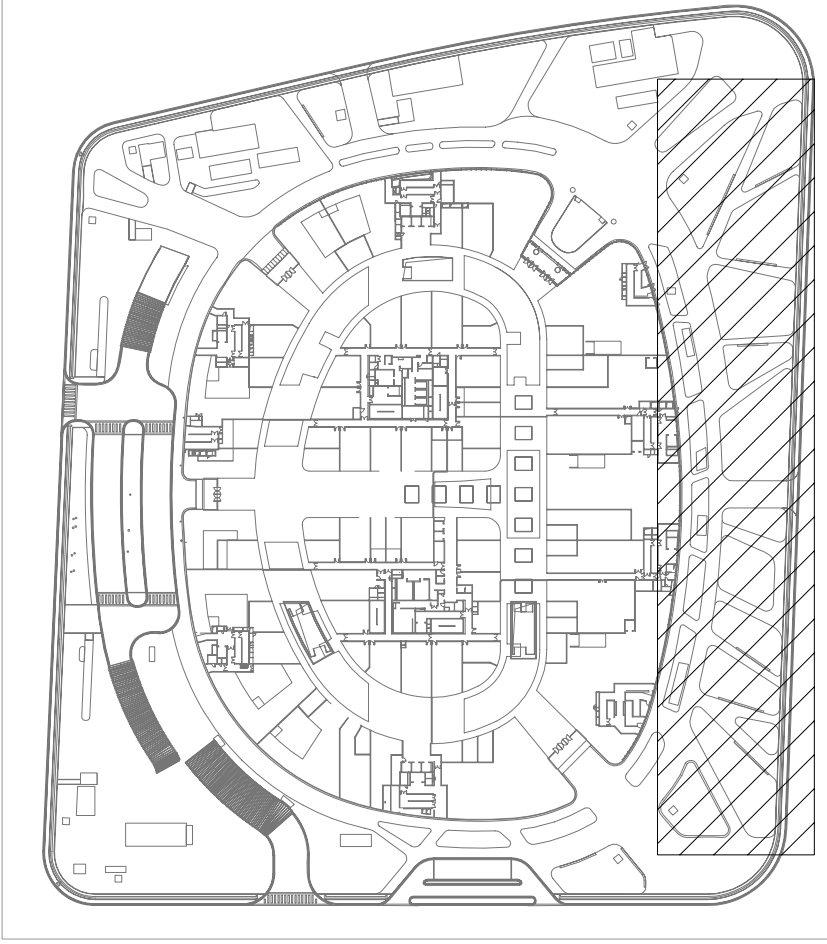

EXISTING TREE
现有乔木

秋红枫种植应使用苗圃的原土,土球直径应为胸径的8-10倍。

序号 No.	代码 Code	中文名 Chinese Name	拉丁名 Latin Name	类别 Type	规格(mm)				单位 Unit	数量 Quantity	备注 Remarks
					高度 Overall Height	冠幅 Crown Size	胸径 Girth	净干高 Trunk Height			
1	AS2	秋红枫	Acer saccharinum x rubrum	Deciduous Tree 落叶乔木	8000-8500	3500-4000	100-110	2000	株	78	全冠，移栽苗，树姿优美
2	CC2	香樟	Cinnamomum camphora	Evergreen Tree 常绿乔木	6000-6500	4500-5000	180-200	2200-2500	株	5	全冠，移栽苗，树姿优美
3	CC3	香樟	Cinnamomum camphora	Evergreen Tree 常绿乔木	8000-8500	5000-5500	250-270	2200-2500	株	7	全冠，移栽苗，树姿优美

- [illegible]

Any variation or extras involved shall be referred to this office before any such extra or variation shall be authorised.

建筑设计咨询 / Design Consultant :



Aedas
Aedas Beijing Ltd.
Rm 3702, 37F, Building C Beijing Yintai
Centre, No.2 Jiaquomenwai Street, Chaoyang
District, Beijing 10022, China
T +86 10 8529 0219 F +86 10 6586 2021
E beijing@aedas.com aedas.com



aurecon Aurecon Engineering Consulting
(Shanghai) Co. Ltd
澳?冠工程咨?上海有限公司
ROOM 5B, LEVEL 5, NO.1033 ZHAOJIA BANG ROAD
中国上海肇嘉路1033号依家汇国际大厦5楼B室
电话:8621-24073688 手机:8621-34613595


dlc Design Land Collaborative

T : (021) 63867428
F : (021) 63867425
Email : dlc_sh@dlcdesign.net.cn

DrawingTitle :

Scale : A1_ 1:400

File Name :

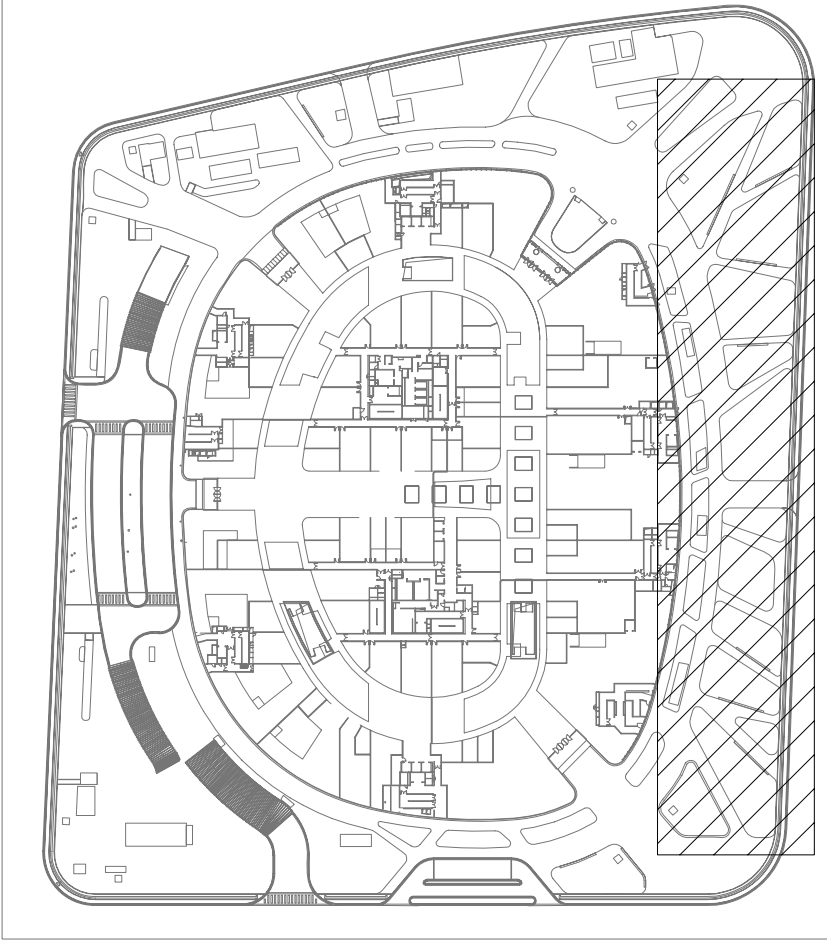

- NOTES :**
1. BASE INFORMATION TO BE TAKEN FROM ARCHITECT'S DISK FILENAME
 2. CONTRACTOR SHALL VERIFY ALL DIMENSIONS ON SITE AND REPORT ANY INDECREPANCIES TO THE LANDSCAPE ARCHITECT.
 3. ALL EXISTING TREES TO REMAIN SHALL BE SUITABLY PROTECTED DURING CONSTRUCTION.
 4. NO MATERIAL SHALL BE STORED WITHIN DROIPLINE OF EXISTING TREES.
 5. REFER TO ARCHITECT'S DRAWING FOR LAYOUT OF ROADWAYS, BUILDINGS, BOUNDARY WALLS, RETAINING WALLS, CANOPY, STRUCTURE, TENNIS COURTS AND FREE ENGINE ACCESS DRIVEWAYS.

[illegible]

This drawing is copyright


Do not scale drawings

All dimensions/grades shall be checked on site before commencing any work or shop drawings. Any discrepancies occurring in these drawings must be referred to this office before the commencement of any work or the contractor shall bear full responsibility for the same.

Any variation or extras involved shall be referred to this office before any such extra or variation shall be authorised.

Client : 上海翎丰房地产开发有限公司
Shanghai Lingfeng Real Estate
Development Co.,Ltd

建筑设计咨询 / Design Consultant :

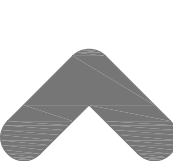

Aedas Beijing Ltd.
Rm 3702, 37F, Building C Beijing Yintai
Centre, No.2 Jianguomenwai Street, Chaoyang
District, Beijing 10022, China
T +86 10 8529 0219 F +86 10 6586 2021
E beijing@aedas.com aedas.com

设计院 / Local Design Institute



SHANGHAI GUANGSHEN ARCHITECTURAL
DESIGN CO., LTD.

设计证书甲级编号

机电工程顾问 / M/E Consultant:

Aurecor

aurecon Aurecon Engineering Consulting
(Shanghai) Co. Ltd
澳?冠工程咨询上海有限公司
ROOM 5B, LEVEL 5, NO.1033 ZHAOJIA BANG ROAD
中国上海市肇嘉路1033号徐家汇国际大厦5楼B室
电话:8621-24073688 手机:8621-34613595

Landscape Architect :



Design Land Collaborative

T: (021) 63867426
F: (021) 63867425
Email: dlc_sh@dlcdesign.net.cn

Project Title :

Maple Tree Minhang Vivo City
丰树闵行怡丰城

DrawingTitle :

VIVO CITY L1 GROUND COVER PLAN
怡丰城一层地被平面图

Project No :	Stage : DD
Drawn :	Checked :

Date : 2014.06.11

Scale : A1_ 1:400

Drawing No : LS-L1-04

File Name :

名称 name	类别 Type	规格 (mm)				单位 UNIT	数量 QUANTITY	备注 REMARKS
		高度 OVERALL HEIGHT	蓬径 CROWN SIZE	胸径 GIRTH	净干高 TRUNK HEIGHT			
André Rehd	Evergreen Groundcover 常绿地被类	200-250	200-250			M2	1322	50盆/M2
	Evergreen Groundcover 常绿地被类	250-300	300-350			M2	1285	36株/M2, 修剪后高度
omorpha (ined)	Deciduous Groundcover 落叶地被类	250-300	250-300			M2	1311	36株/M2